


UTILITY	OFFSET
WATER MAIN	25' RT
HYDRANTS	28' RT
SANITARY SEWER	30' LT
STORM SEWER	N/A
GAS	17' RT
FRANCHISE UTILITIES	36' RT

SANITARY SERVICES UNITS	NO./SIZE
2 - 6	1-6"
7 - 12	2-6" OR 1-8"
13+	TBD BY TWP

WATER SERVICES UNITS	NO./SIZE
2 - 4	1-1.5"
5 - 8	1-2"
9 - 12	2-2"
13+	TBD BY TWP

SUMP LEADS UNITS	NO./SIZE
2+	MIN. 2-3"

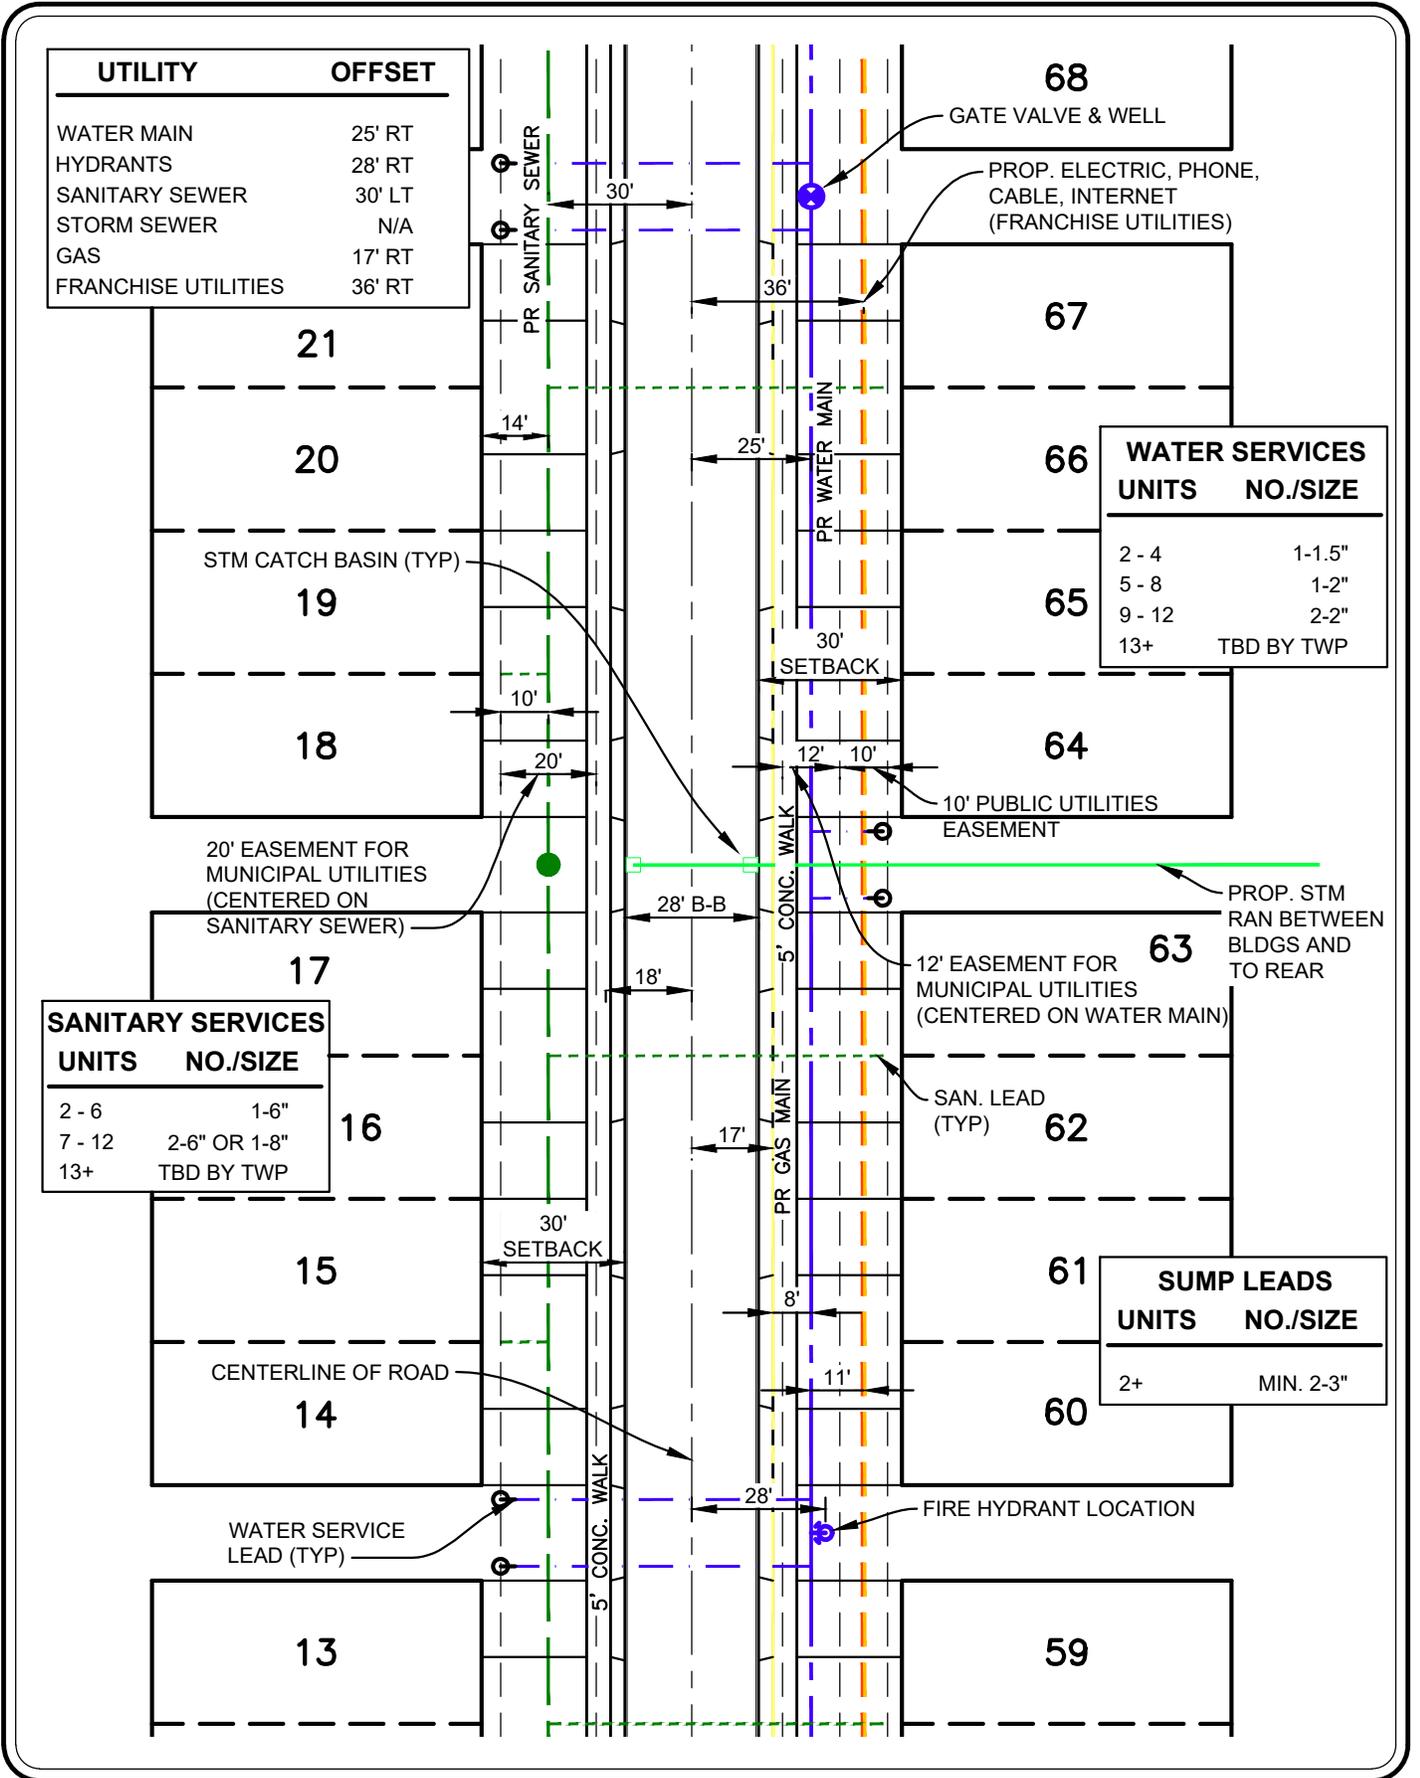

**ANDERSON, ECKSTEIN & WESTRICK, INC.**  
 CIVIL ENGINEERS - SURVEYORS - ARCHITECTS  
 51301 Schoenherr Road  
 Shelby Township, MI 48315  
 586.726.1234 | aewinc.com  
 Engineering Strong Communities

**UTILITY SCHEDULE**  
 MULTIFAMILY DEVELOPMENTS  
 (30' BUILDING SETBACK)

DATE	07/24/25	PROJECT No.	0249-0236
DRAWN BY	SM	SCALE	1" = 40'
CHECKED BY	MS	SHEET No.	1