


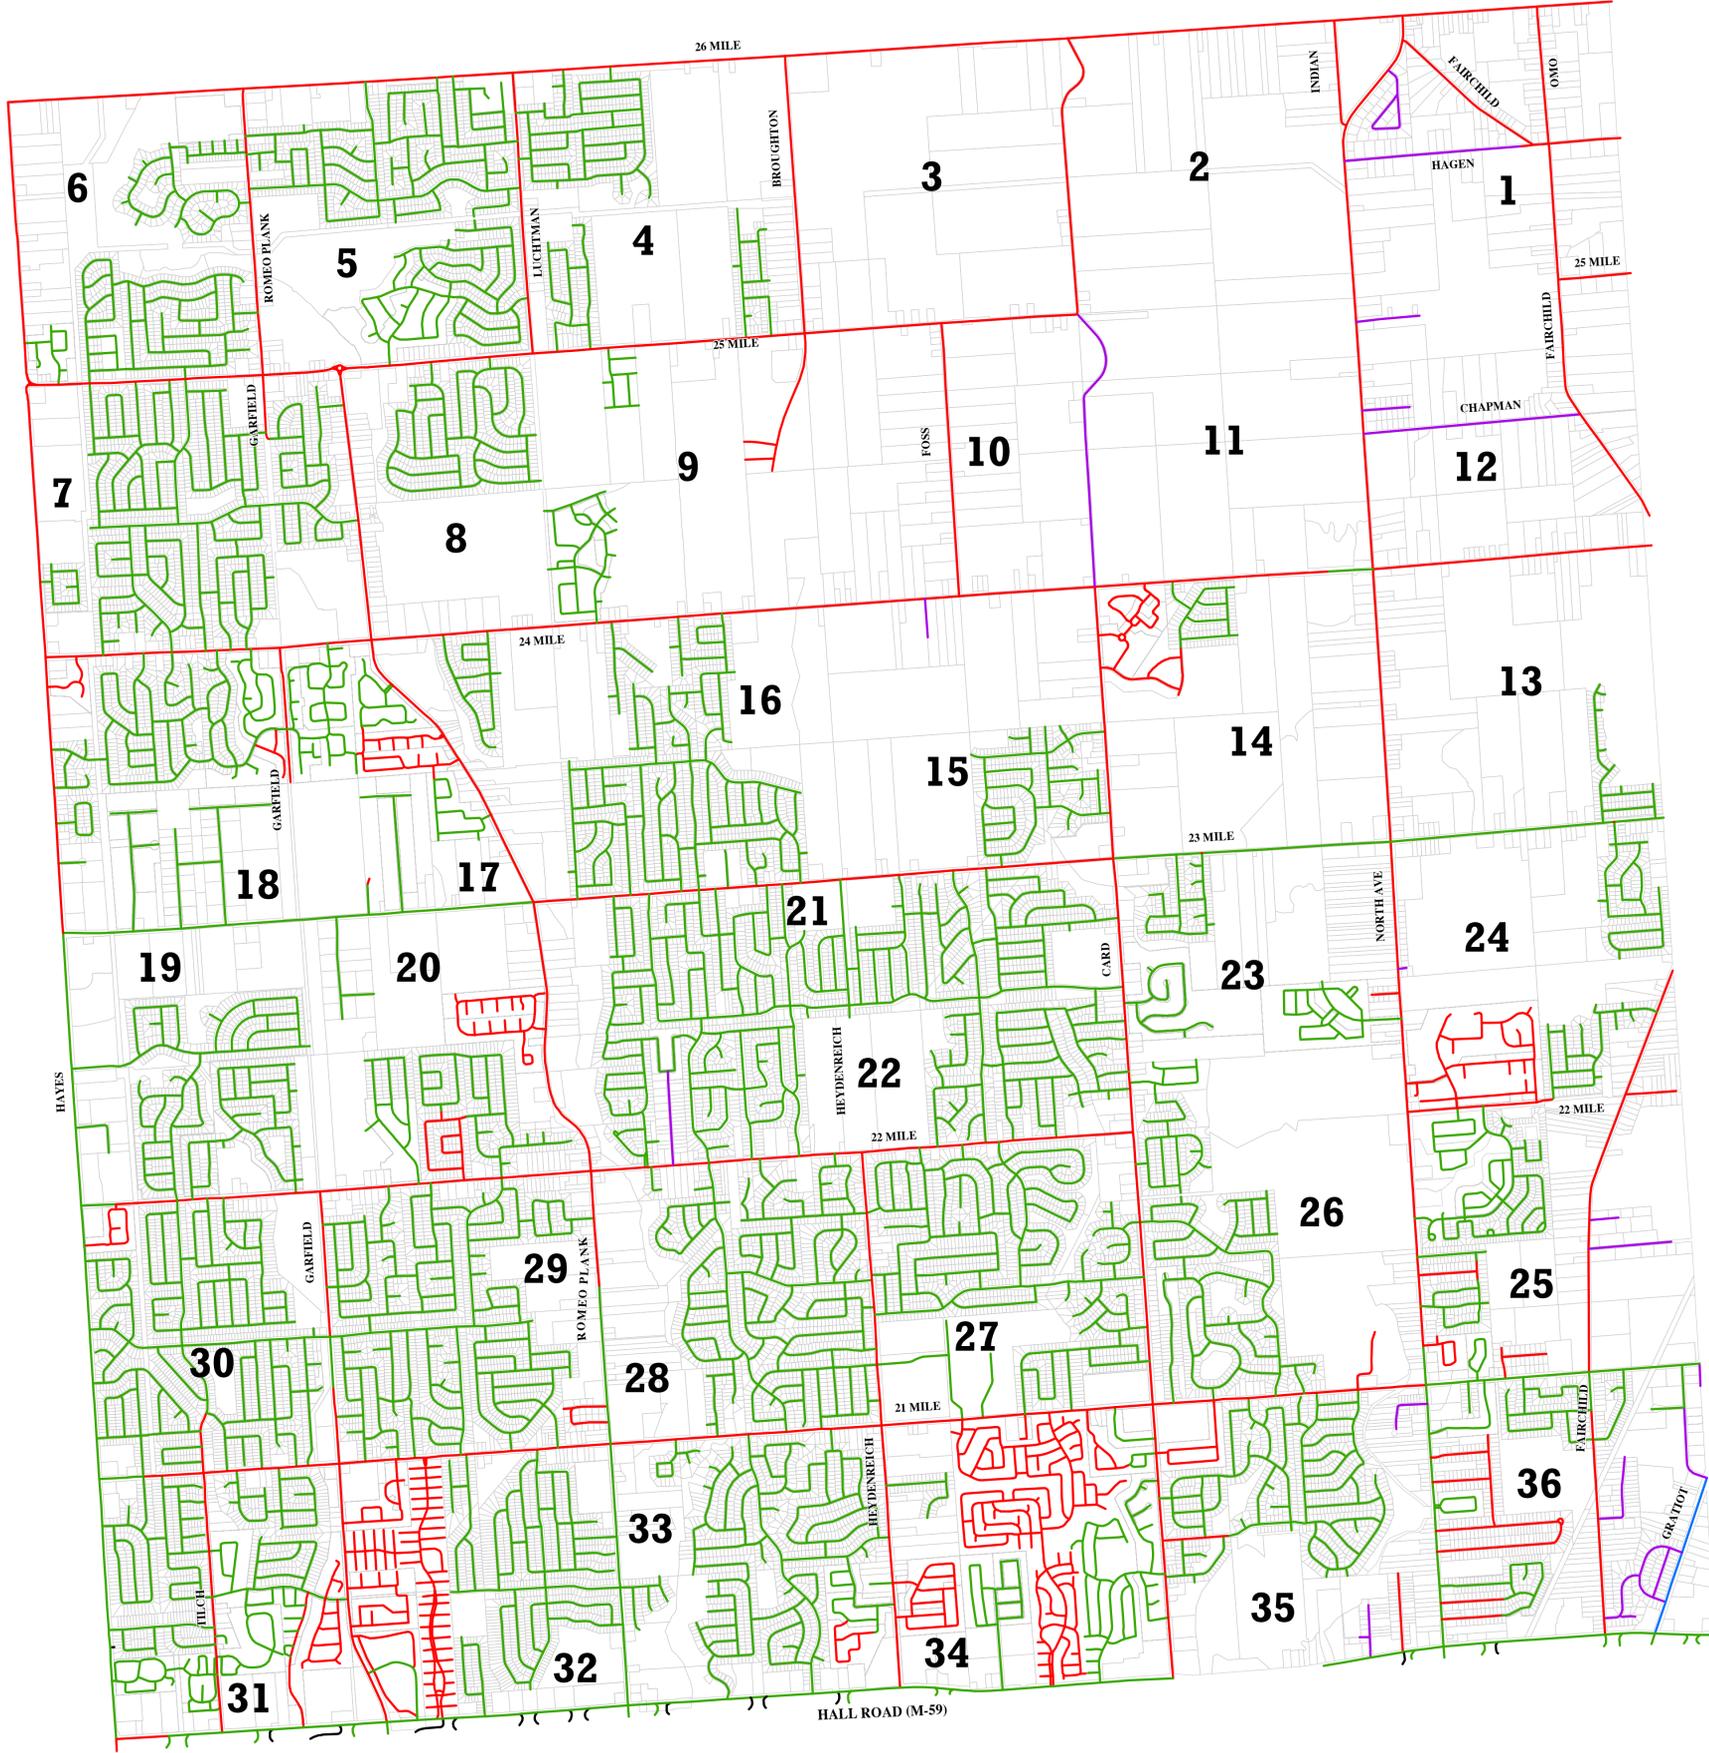

- SURFTYPE**
- Asphalt
 - Composite
 - Concrete
 - Gravel
 - Undefined



Township of Macomb

Road Surface Type



ANDERSON, ECKSTEIN & WESTRICK, INC. CIVIL ENGINEERS SURVEYORS ARCHITECTS 51301 SCHOENHERR RD. SHELBLY TOWNSHIP, MI 48315 www.aewinc.com pl5861726-1234	DRAWING DATE: 7/21/2022	DRAWING DATE: 7/21/2022
	PLOT SCALE: NTS	DRAWING SCALE: NTS
	PLOT CONFIG: NONE	PROJECT NO: 0210-0217
	ATTACH REF: NONE	DRAWING FILE: 2022_PWSR.mxd
		DRAWN BY: AEF
		CHKD BY: BDM

© COPYRIGHT 2022 ANDERSON, ECKSTEIN AND WESTRICK, INC. * MACOMB, MICHIGAN * ALL RIGHTS RESERVED

REFERENCE SHEET NUMBER
Index

CAUTION

THIS MAP IS INTENDED FOR REFERENCE PURPOSES ONLY. ANDERSON, ECKSTEIN AND WESTRICK, INC. AND THE TWP OF MACOMB DO NOT GUARANTEE THE ACCURACY OF THIS INFORMATION AND DISCLAIM ALL LIABILITY FROM ALL CLAIMS, DAMAGES, LOSSES AND EXPENSES, INCLUDING REASONABLE ATTORNEY'S FEES, SUBJECTS ARISING FROM THE USE OF THIS INFORMATION.